




PROJECT NAME: TAKARO LODGE GOLF DEVELOPMENT **DRAWING NAME: SITE PLAN AND REFERENCES**


DATE: NOVEMBER 2013

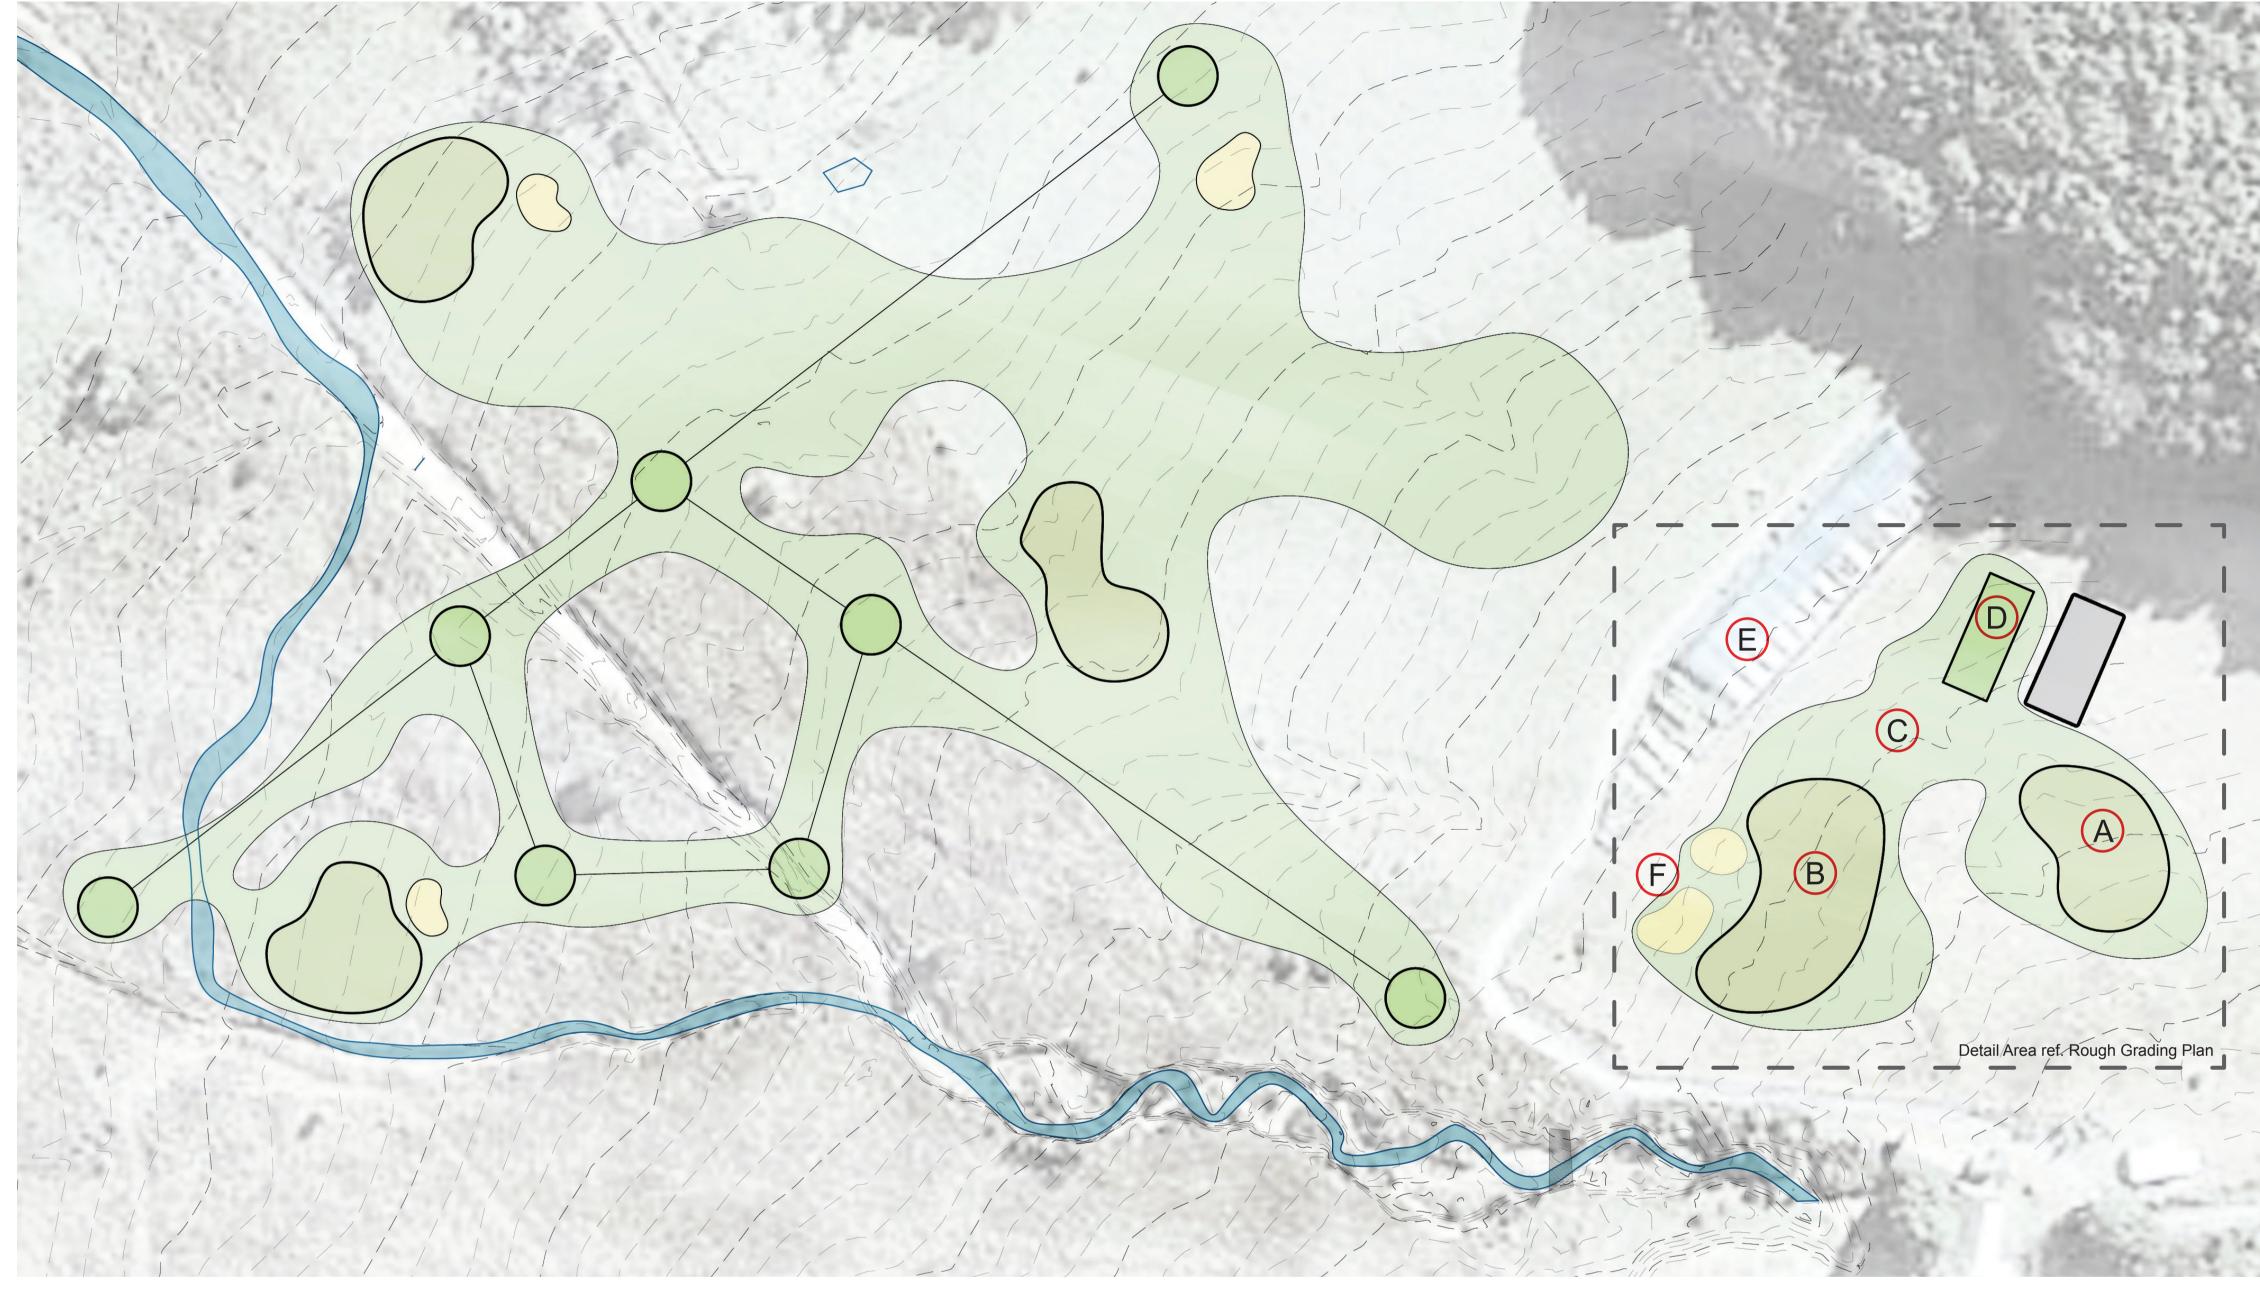



Indicative Site Layout

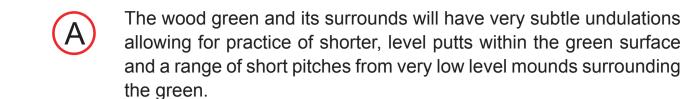


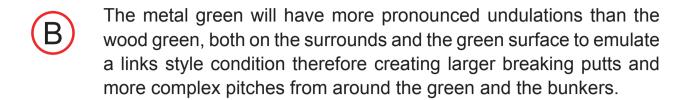

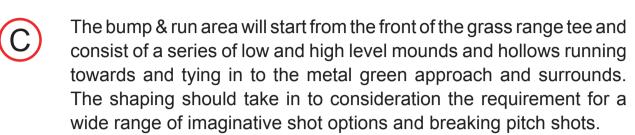

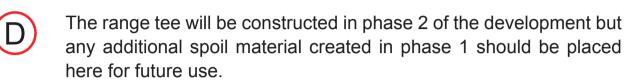

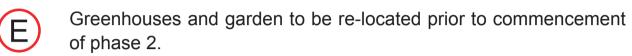

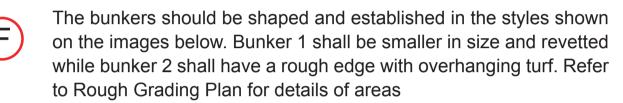



Stream/Creek Feature



Stream/Creek Feature



Bump & Run Reference Images



Bump & Run Reference Images



Bunker Style Reference Images





Bunker Style Reference Images Bunker Style Reference Images